



GENERAL NOTES

NO.	REVISION ISSUE	DATE

PROJECT

LIGHTING GRID

DATE NOV 2017	SHEET GRID
SCALE 1:100	
UNIT MM	
DRAFTER LBB	

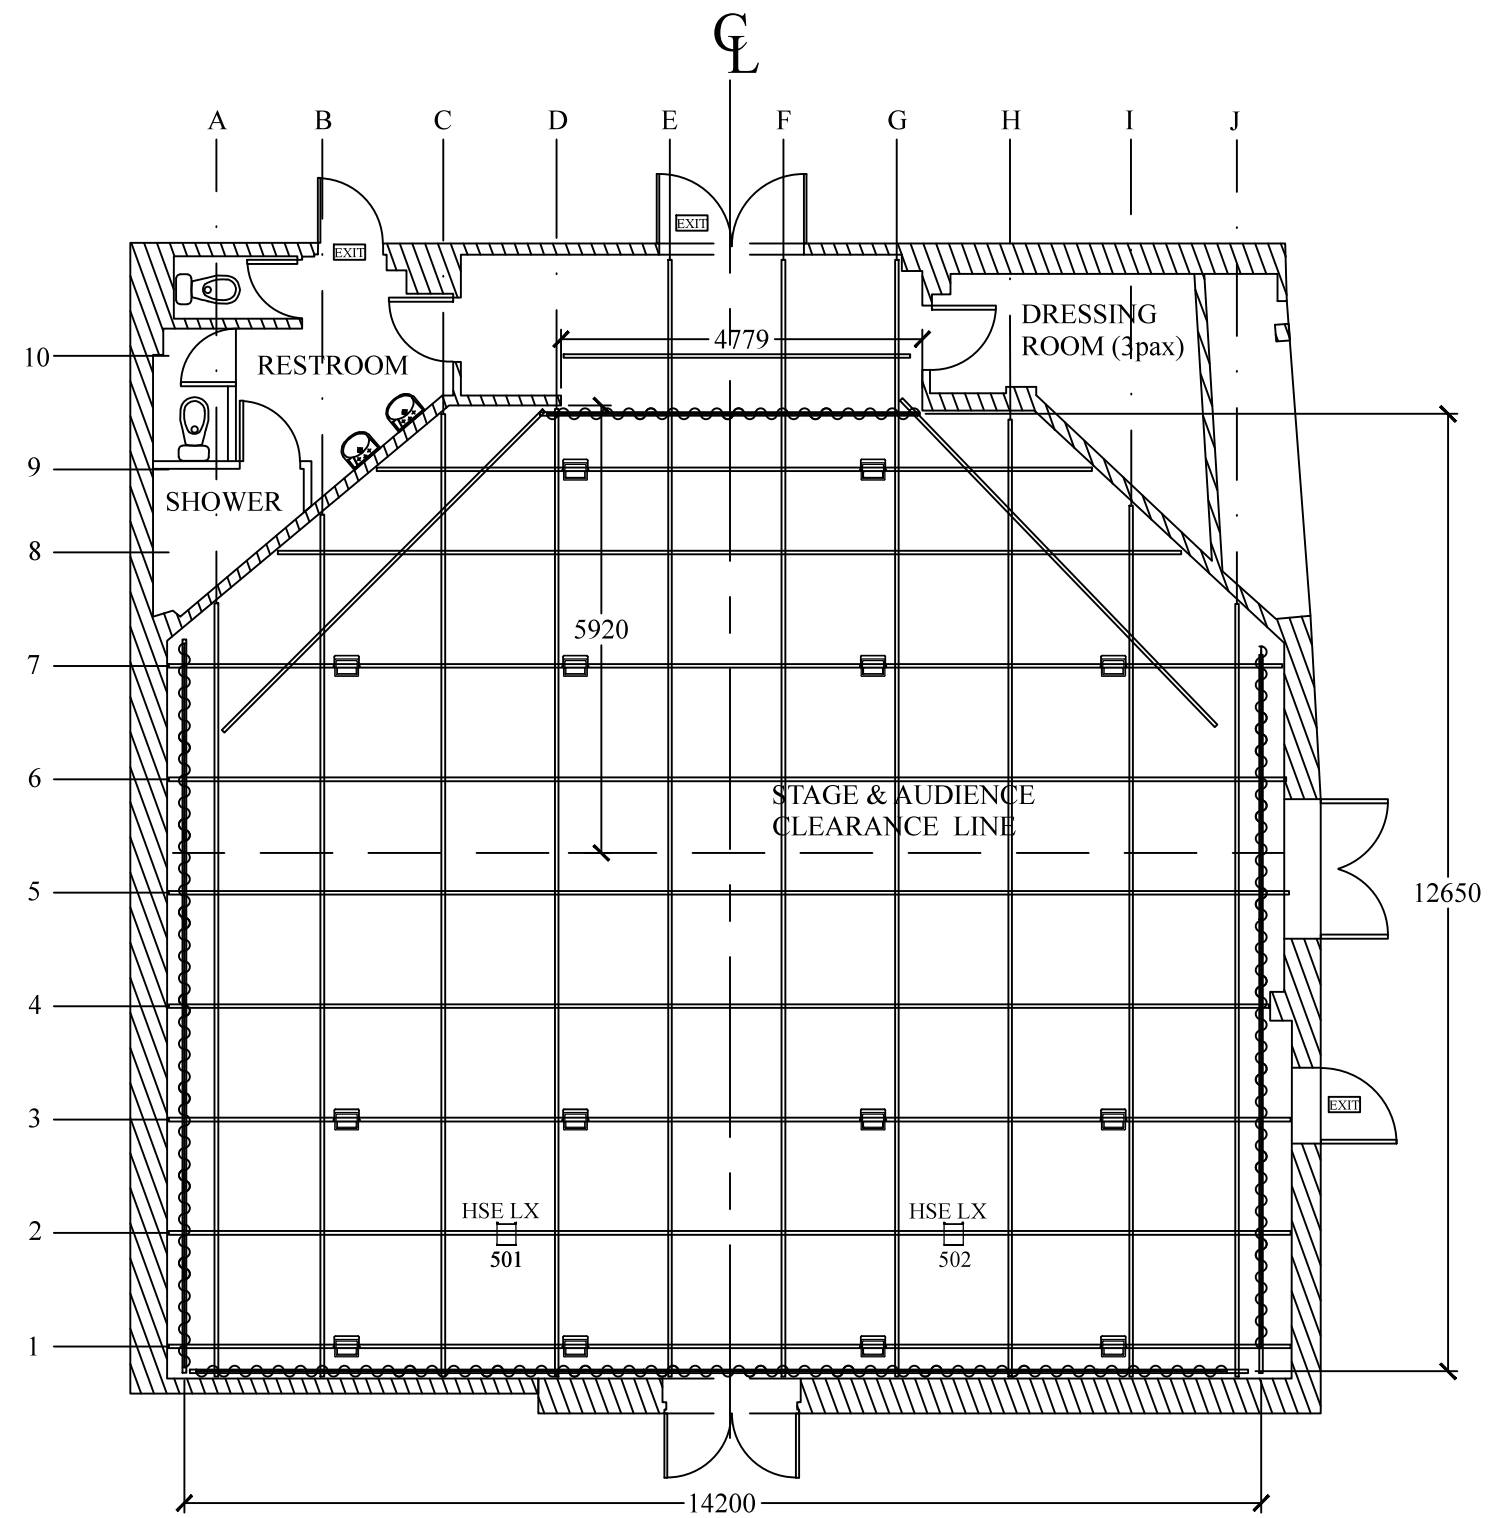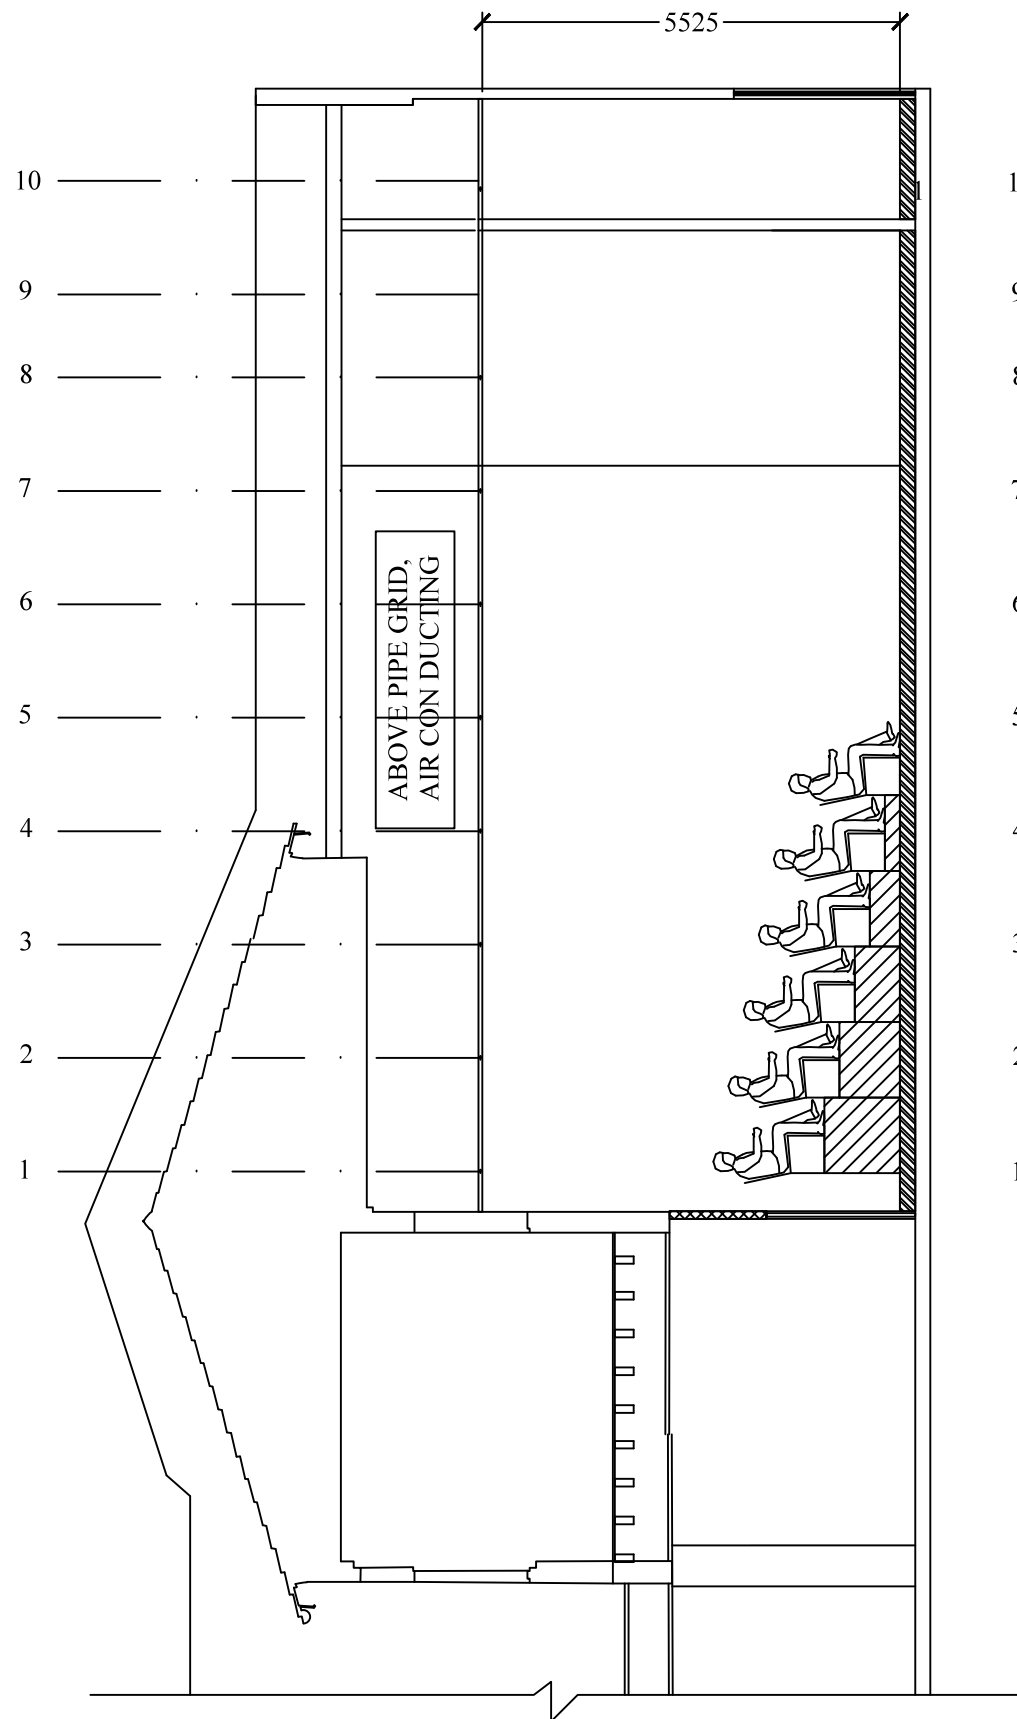

KEYS

- House Light
(Cannot be adjusted)
- Work Light
(Cannot be adjusted)