

This drawing is for design purposes only and is subject to amendment during design development.

UNDER NO CIRCUMSTANCES MUST THIS DRAWING BE USED FOR CONSTRUCTION PURPOSES.

SHOW TITLE



UNIT

HOUSE RIG

SET DESIGN	PS
DRAFTER	PS
SCALE	AS NOTED
DATE	SEPT 2022
DWG UNIT	MM
PRINT SIZE	A3

SHEET

II

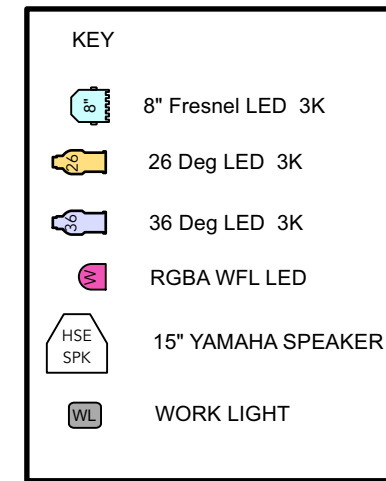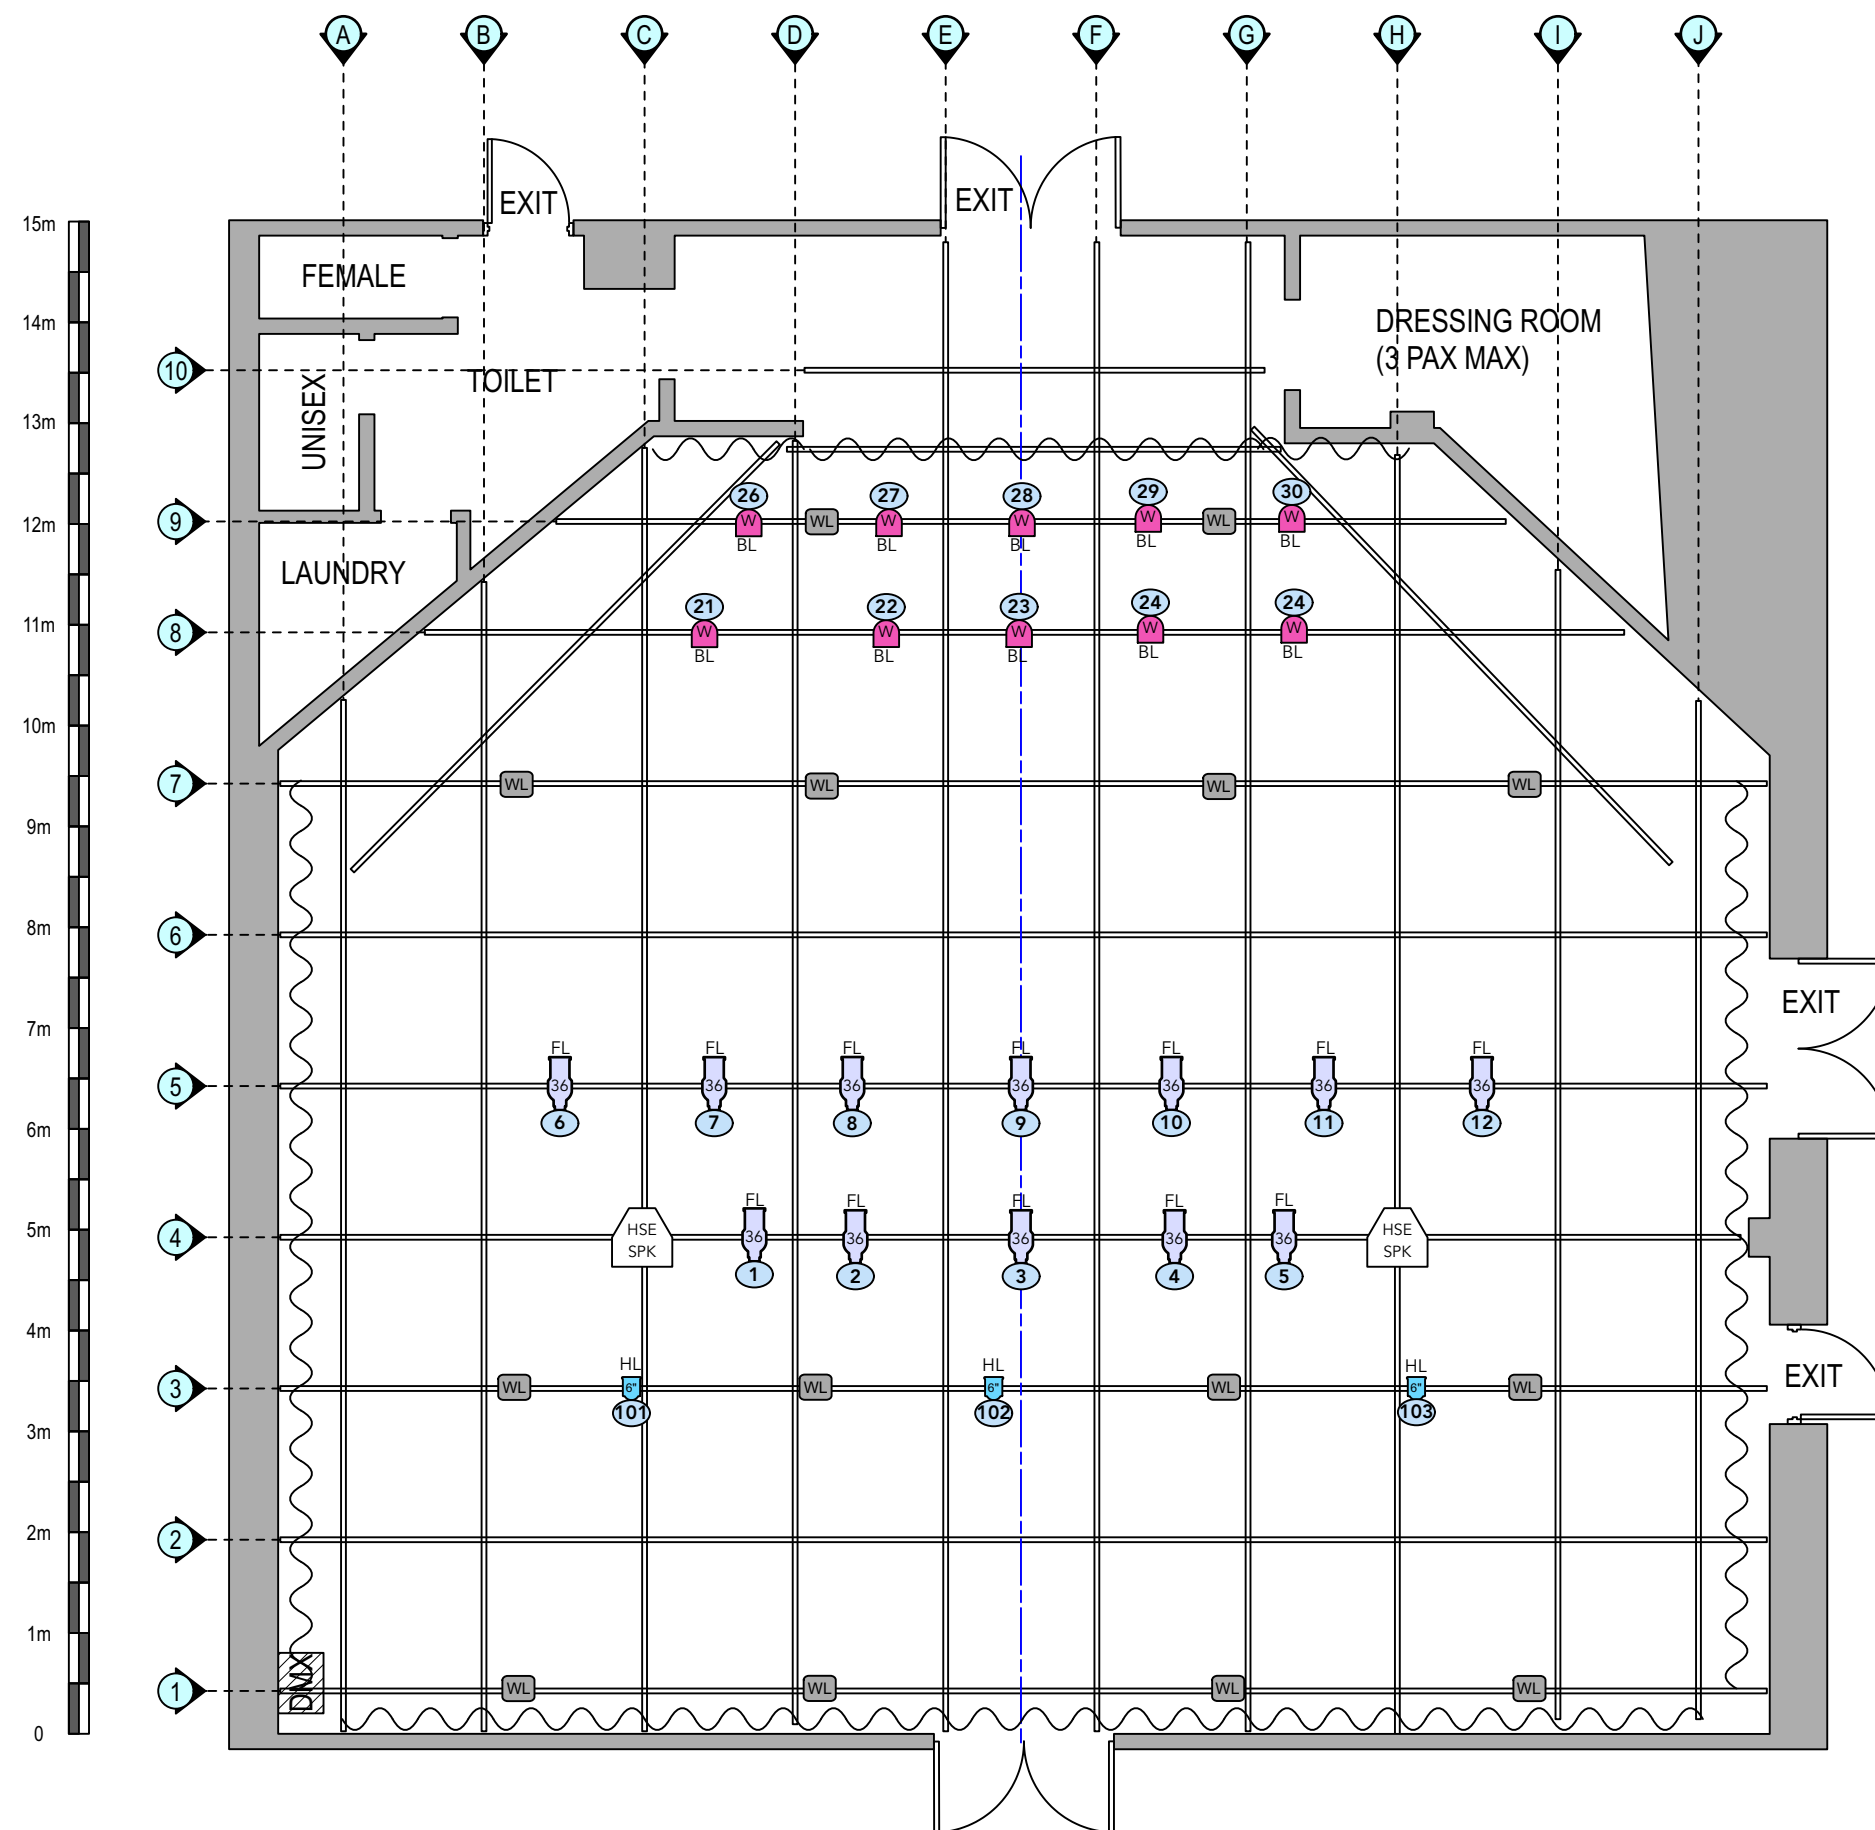

II HOUSE RIG
Scale: 1:75